


KITCHEN MISSION Existing South

1/4" = 1'-0"


5

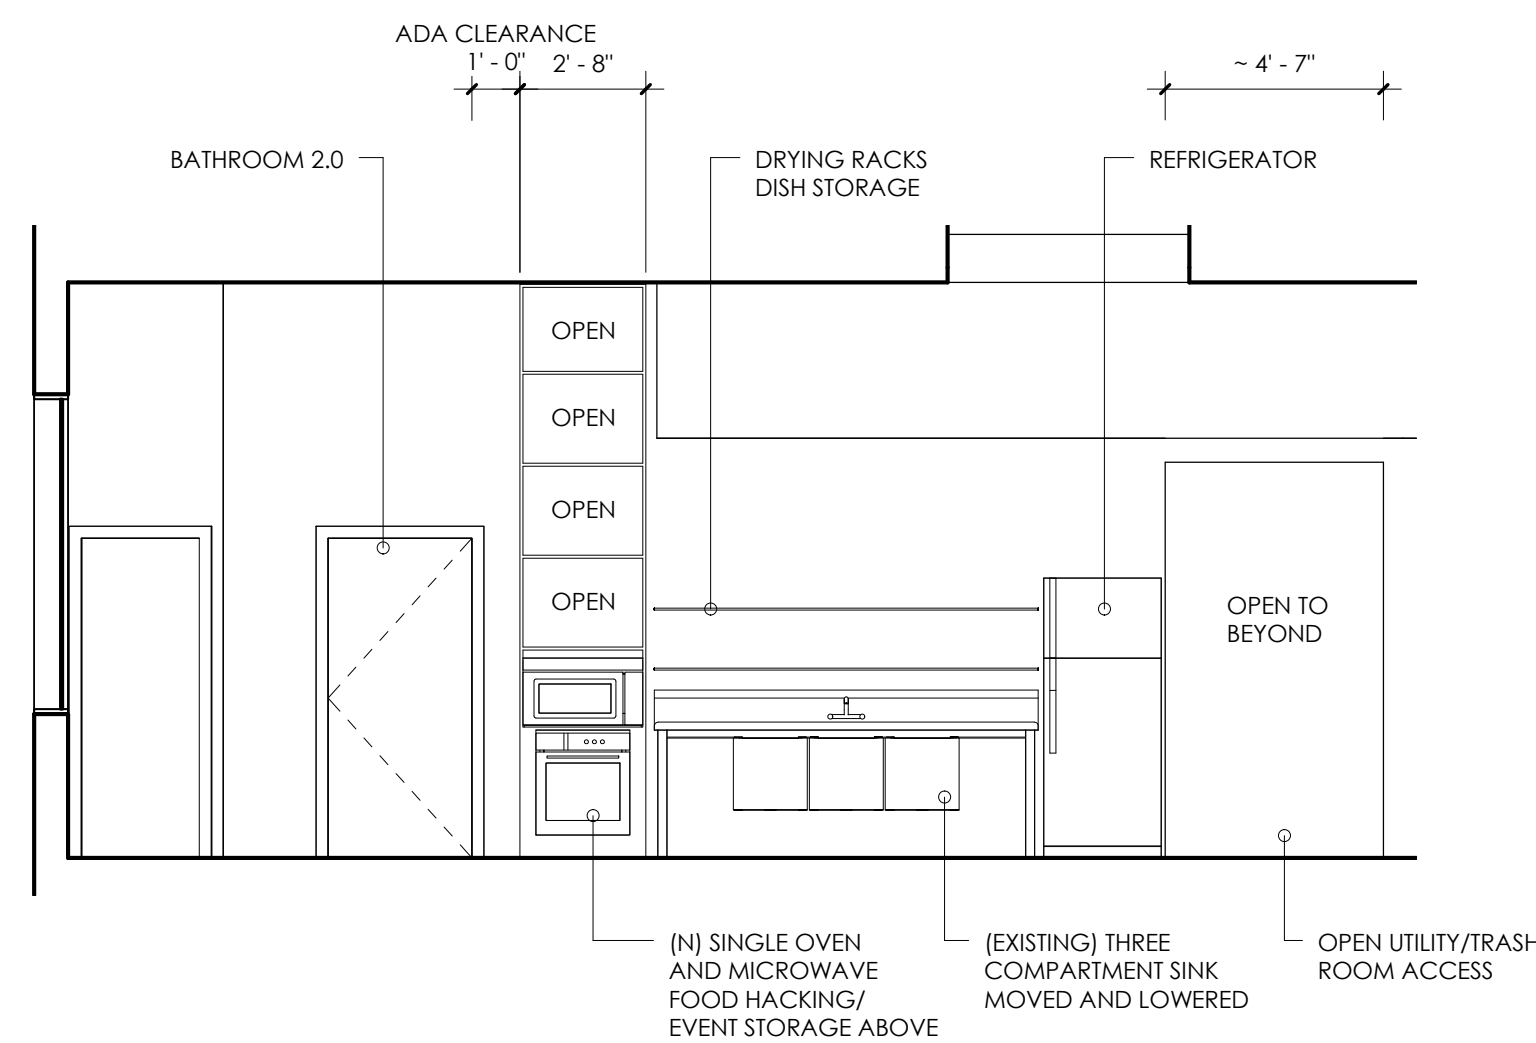

KITCHEN MISSION South

1/4" = 1'-0"


4

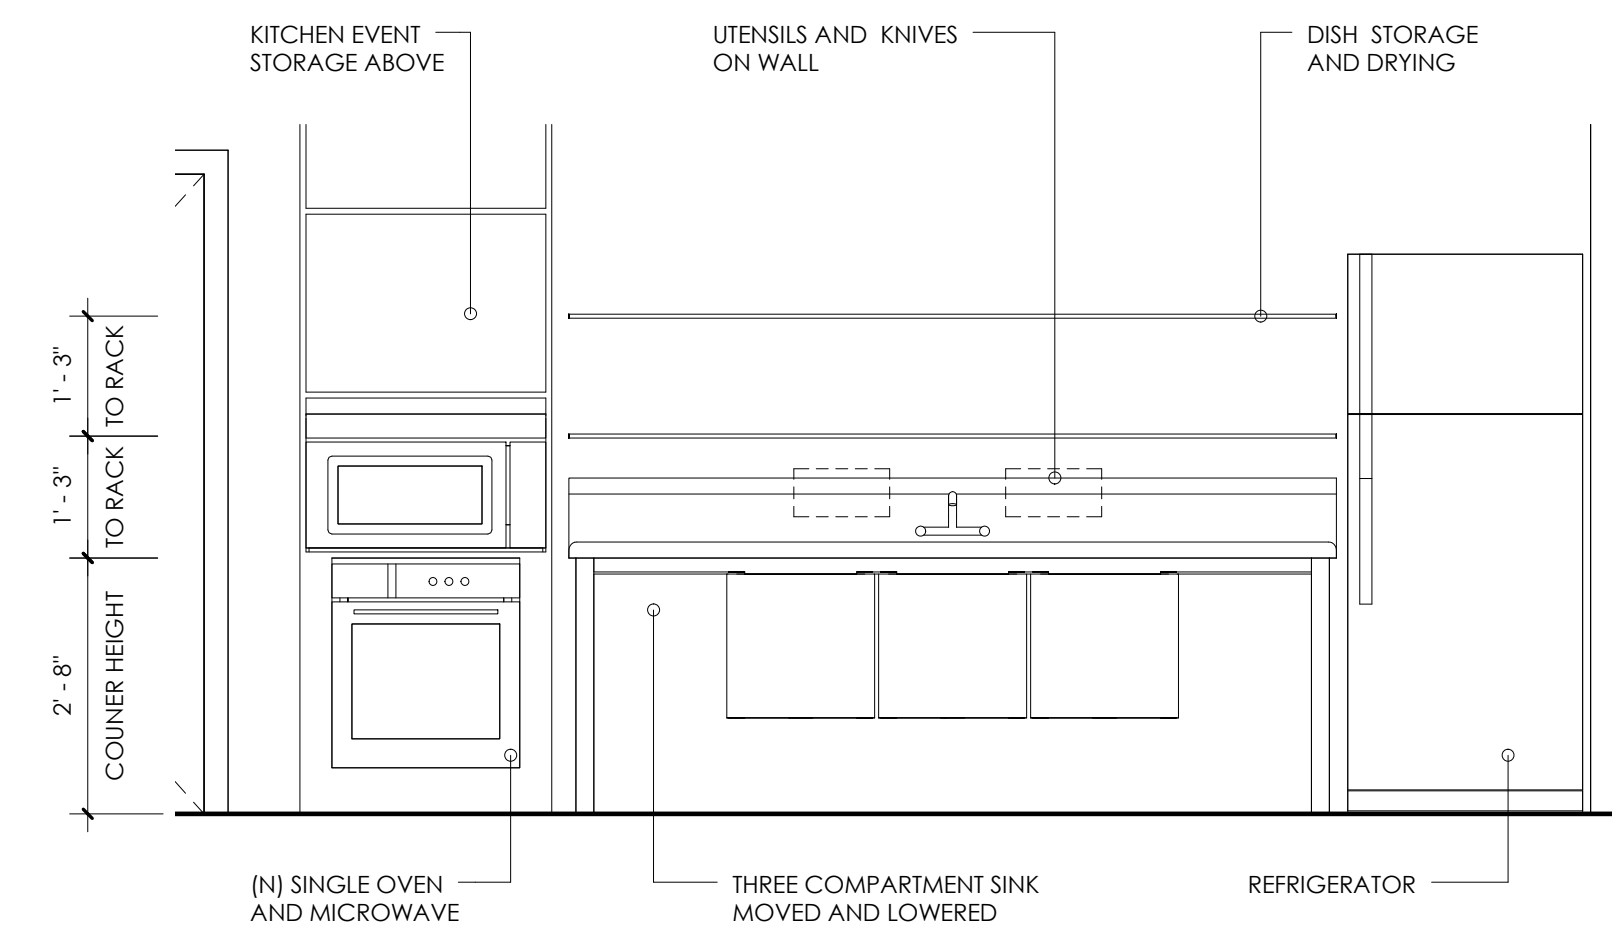

KITCHEN MISSION Storage

1/2" = 1'-0"


3

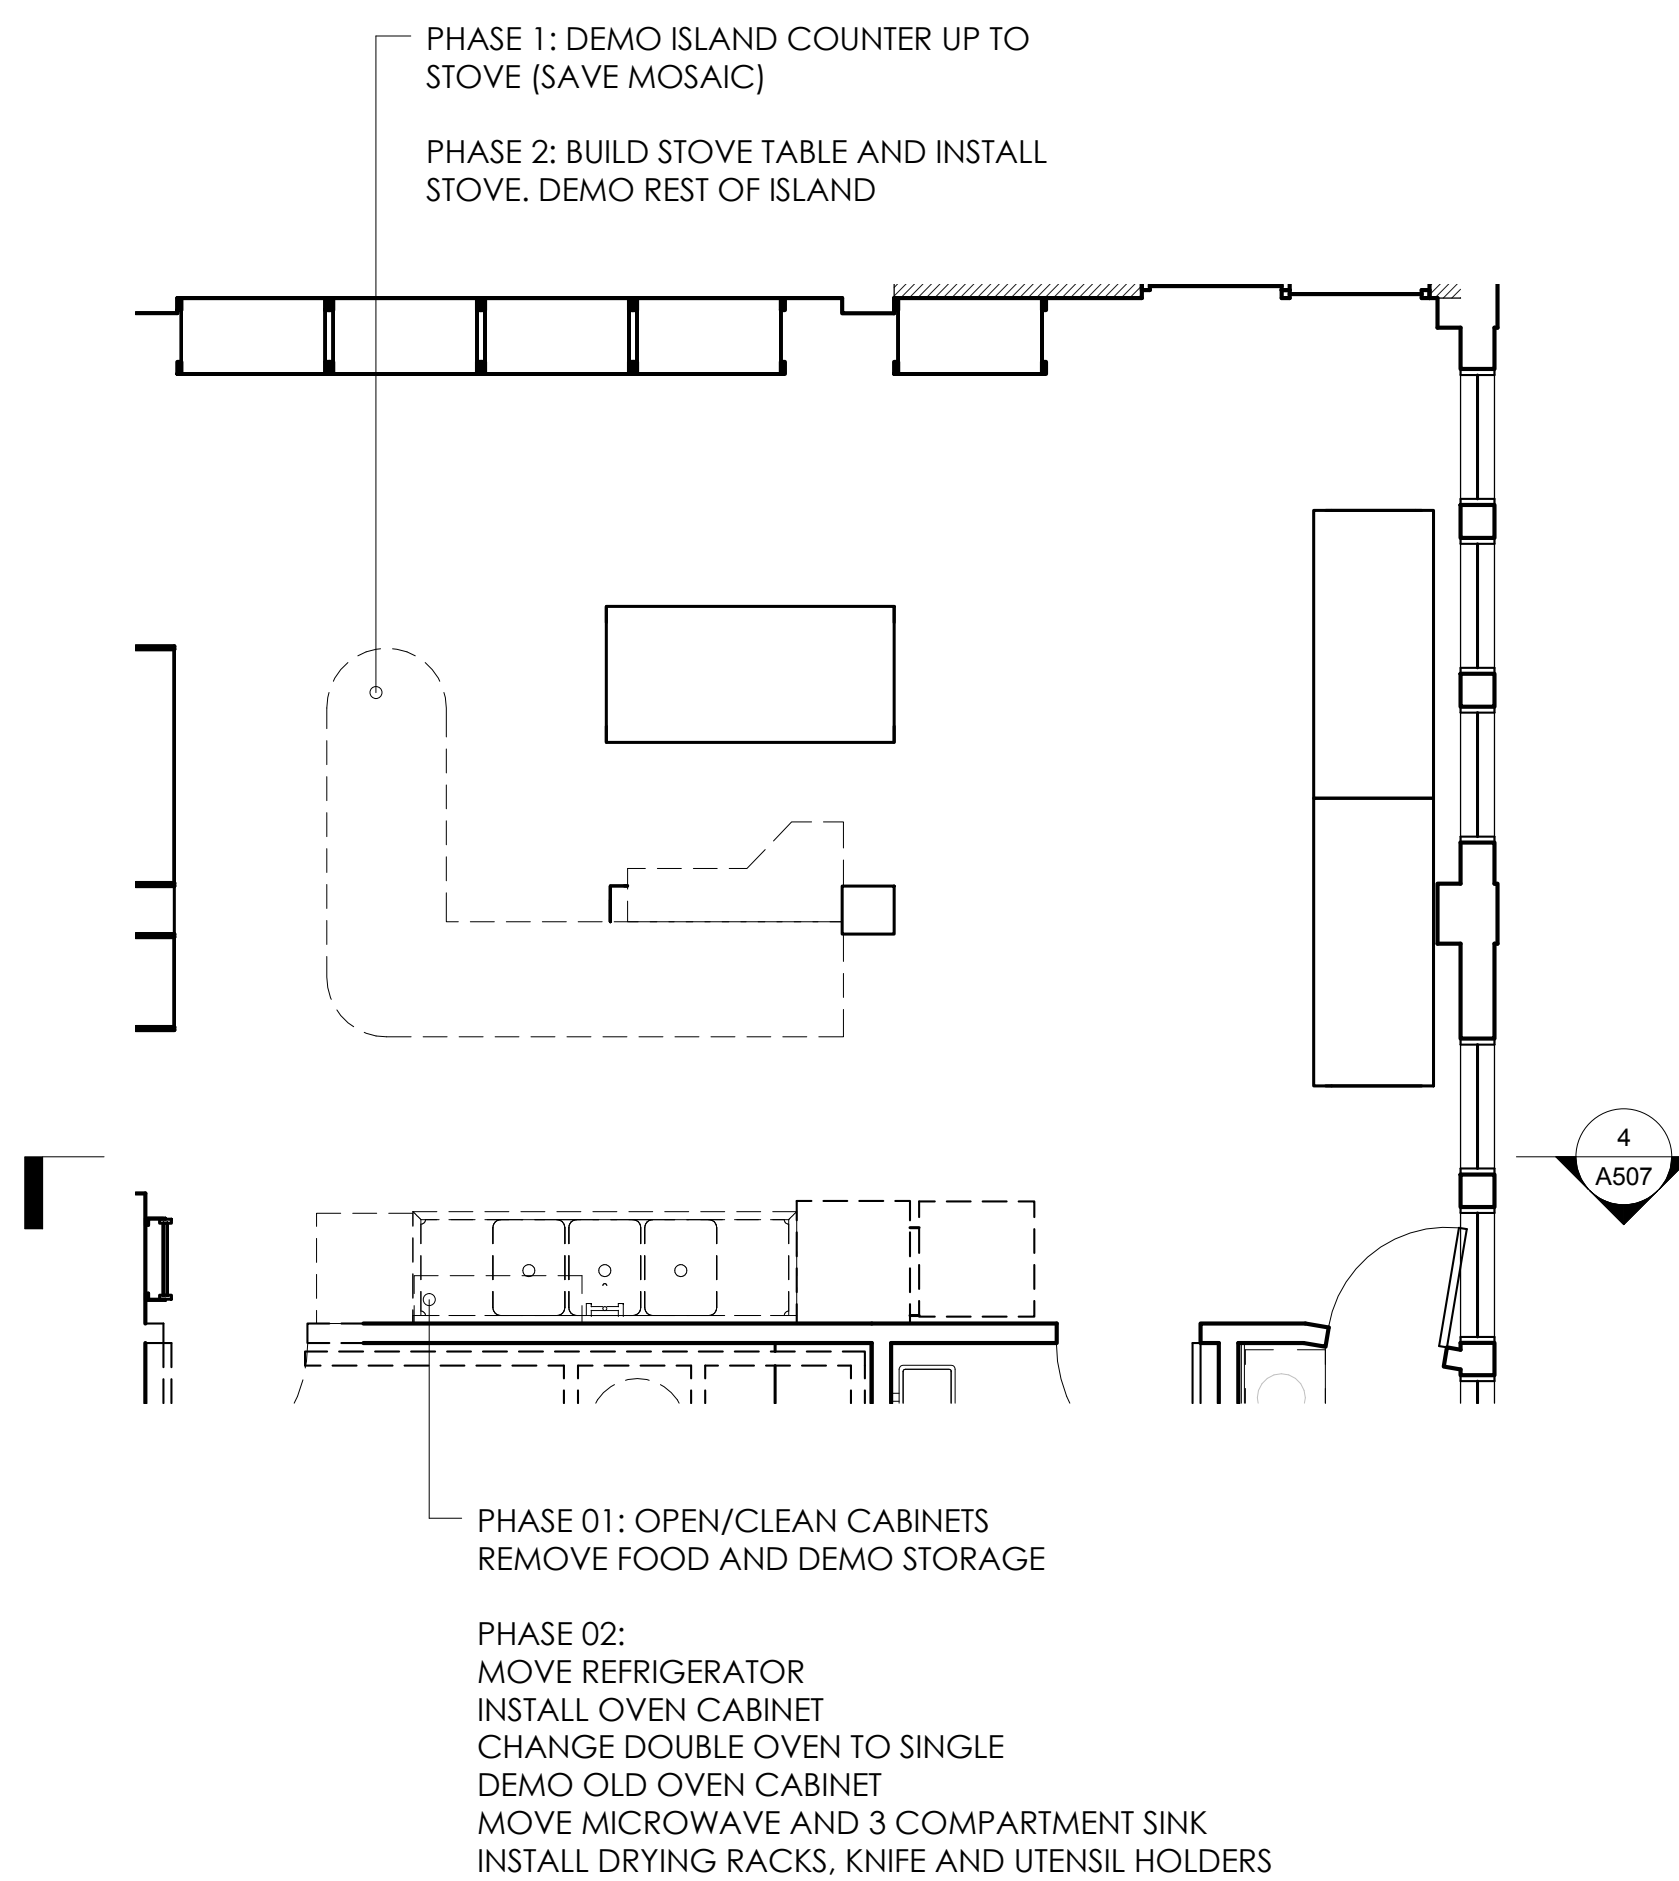

KITCHEN MISSION Existing/Demo

1/4" = 1'-0"

1

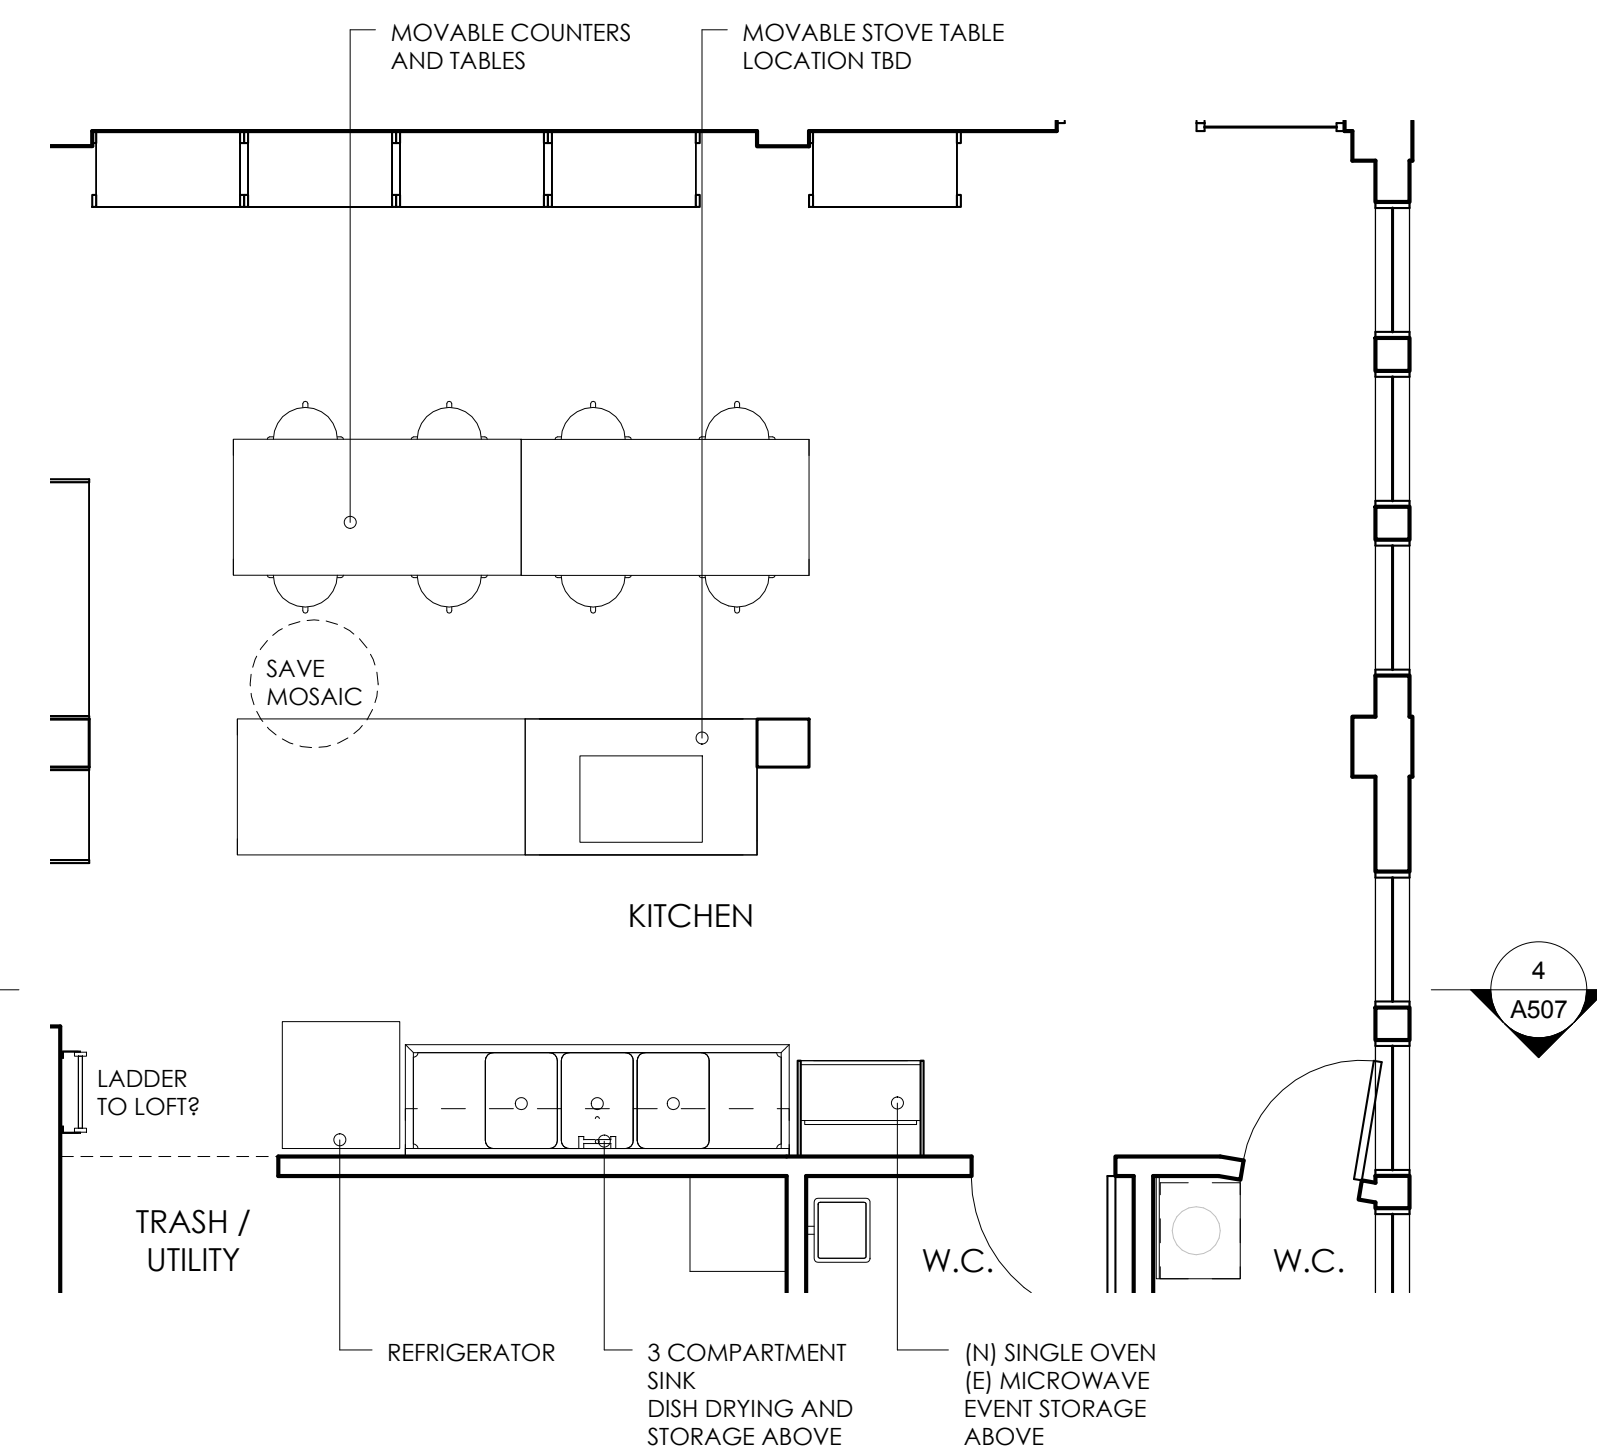

KITCHEN MISSION Planned


1/4" = 1'-0"

2

PFA:
KITCHEN MISSION

REVISIONS

Drawn By:
Jarrod Hicks
hicksu@gmail.com

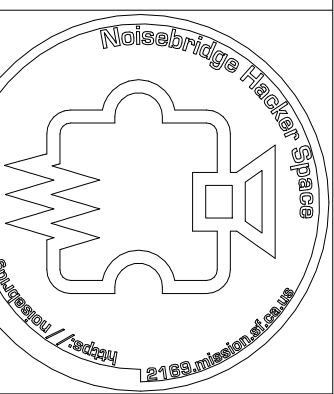

ReMakeBaseBootClean
2169 MISSION ST. SAN FRANCISCO CA.

Kitchen Mission
Date 8/21/2013 6:48:16 PM
Scale As indicated
Drawn Author
File
Sheet
A507
of Sheets

C:\Dropbox\NoiseBridge\ReMakeBaseBootClean 2013\Model\NoiseBridge.rvt